



PLAN



VIEW

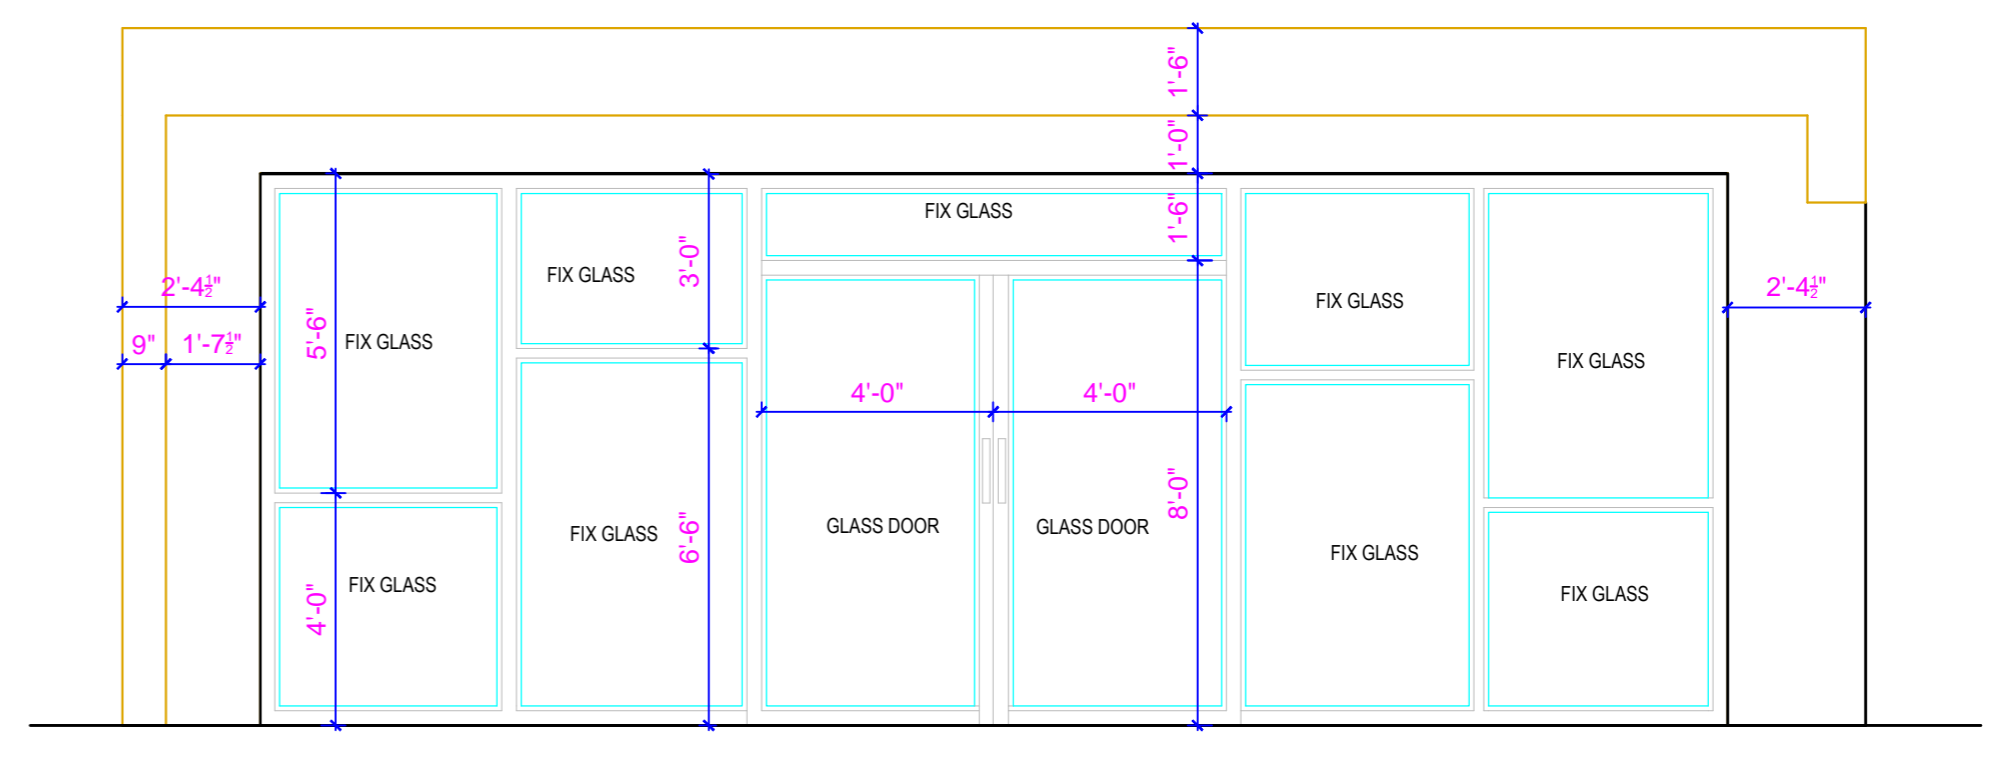

FRONT ELEVATION

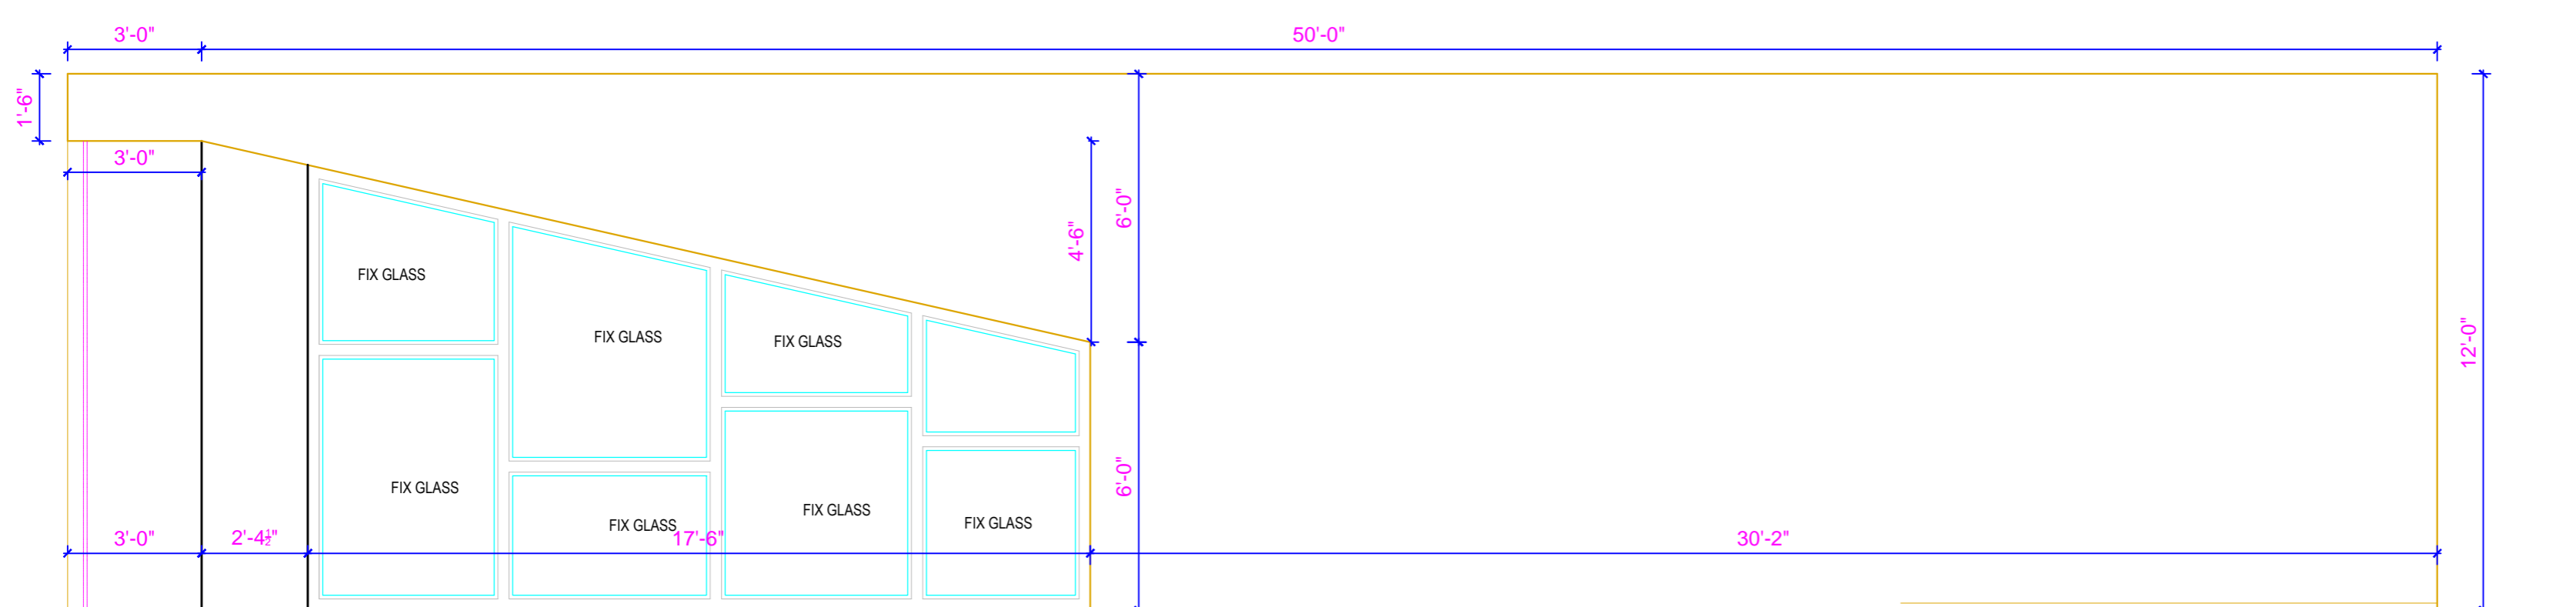

SIDE ELEVATION

<p>PROJECT :-</p> <p style="text-align: center;">PROPOSED BUILDING FOR MR.ASHISH KAPOOR AT LUCKNOW</p>	<p>DRG. TITLE:</p> <p style="text-align: center;">FLOOR PLAN</p>	<p>NORTH</p>	<p>SK design construction&interior</p> <p>A-1029 A BLOCK INDIRA NAGAR LEKHRAJ LUCKNOW-226010</p> <p>PH.no. 0522-3536110 6393610030</p>
	<p>DRAWN BY :-</p>	<p>Date :-</p> <p style="text-align: center;">25/05/2023</p>	<p>EMail:skdconstruction2@gmail.com</p>